




平面図




正面図
(ガラスドア付き 45GDD-PB)

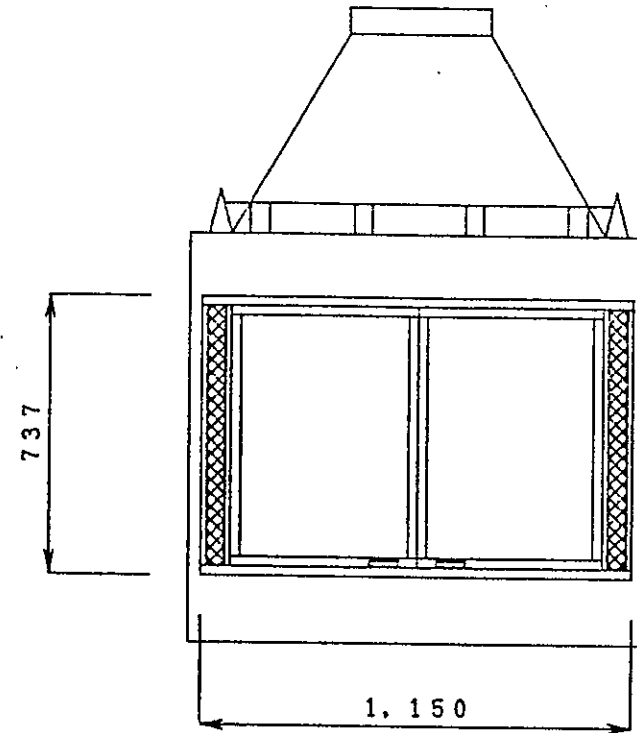

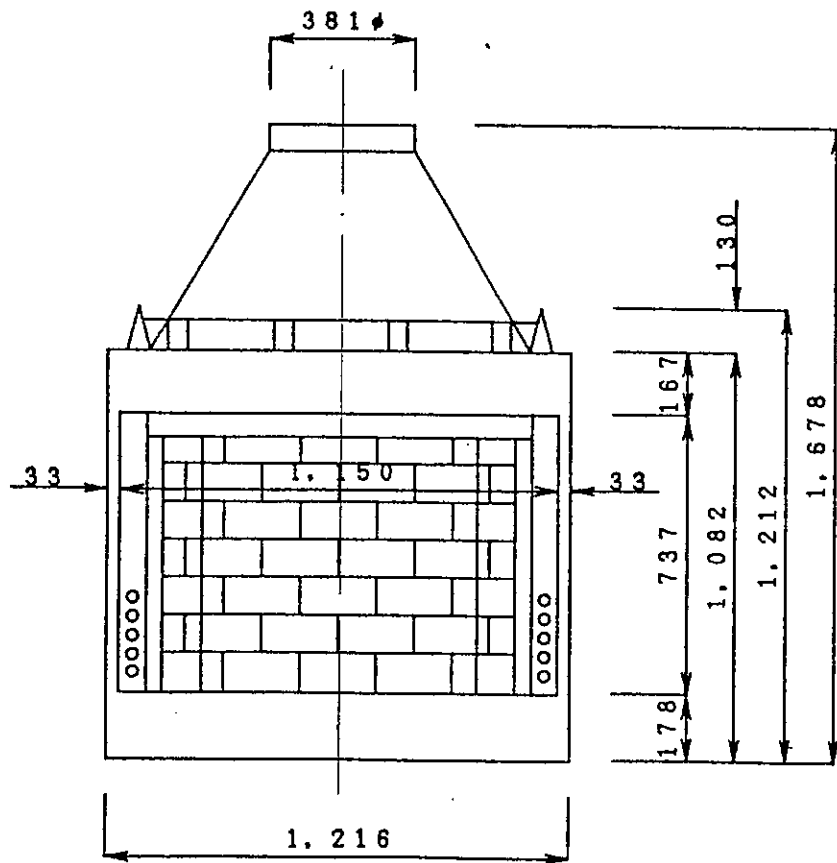

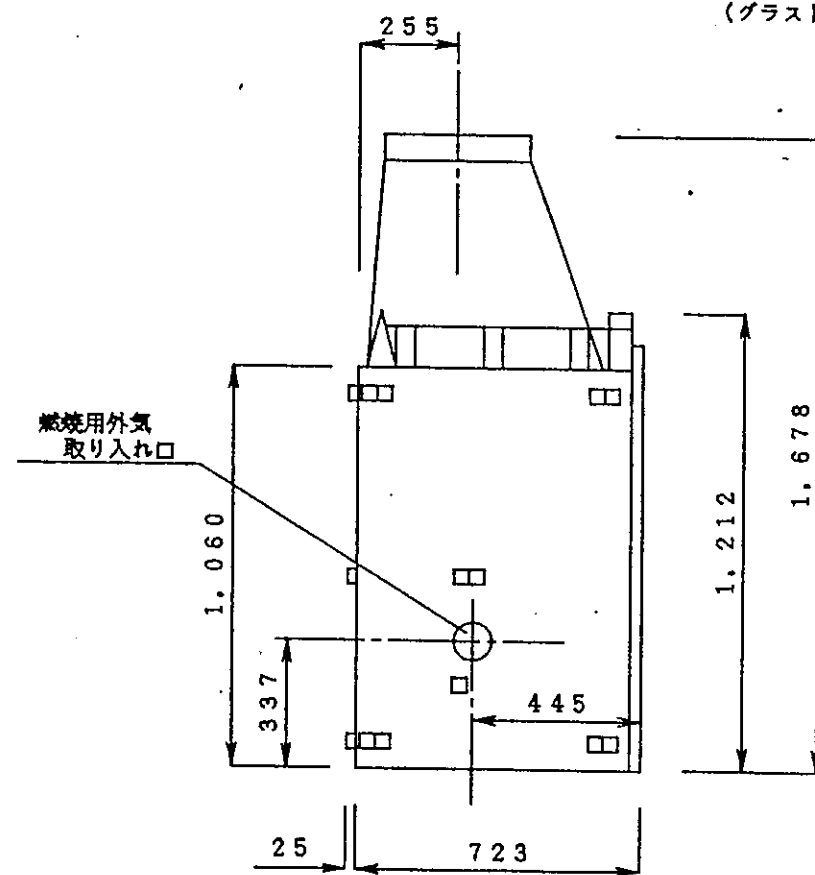
正面図
(ガラスドア無し)

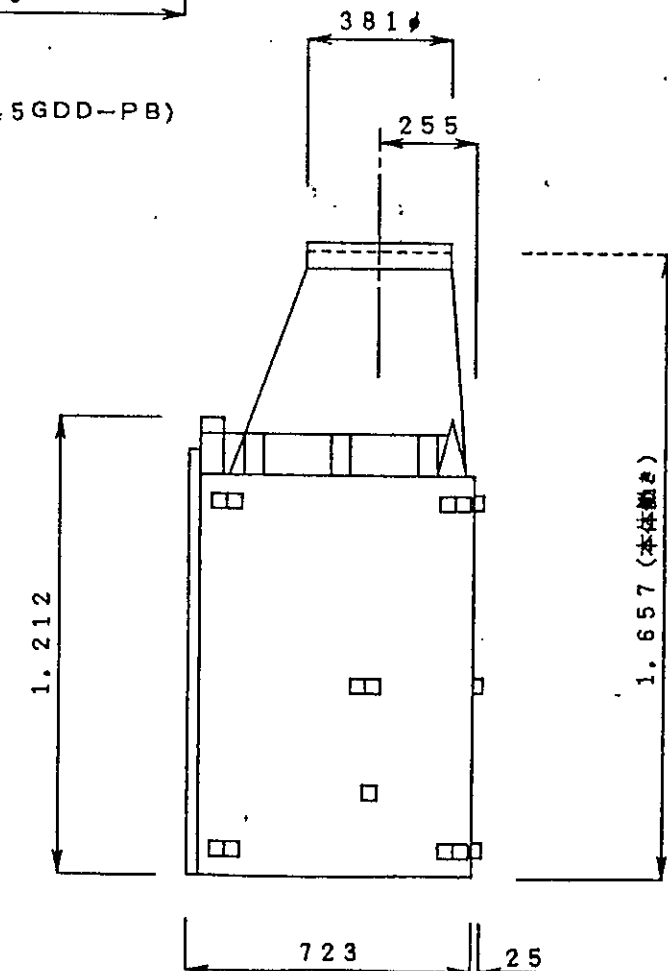

左側面図



右側面図

  中山産業株式会社 <small>一級建築士事務所：東京都知事登録第23179号 建設業：建設大臣許可(特-59)第9731号、(般-59)第9731号</small>	東京本社 (03)542-0331 本社分室 (03)546-1181 大阪支社 (06)375-1751 名古屋支社 (052)763-2811 札幌支社 (011)841-9269	工事名 スペリア暖炉本体図	縮尺 1/20	担当 設計	62年12月18日
	図面名 TM-4500	検図 	製図 	図番 TM-4500A	