




 
平面図

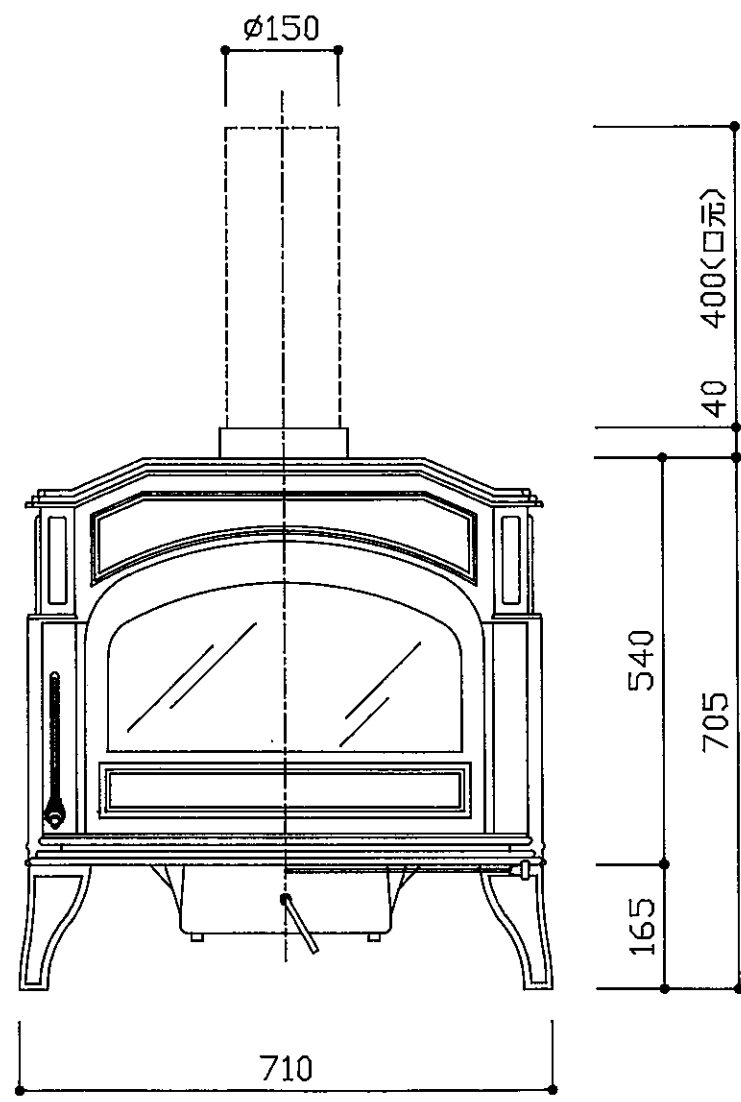

正面図

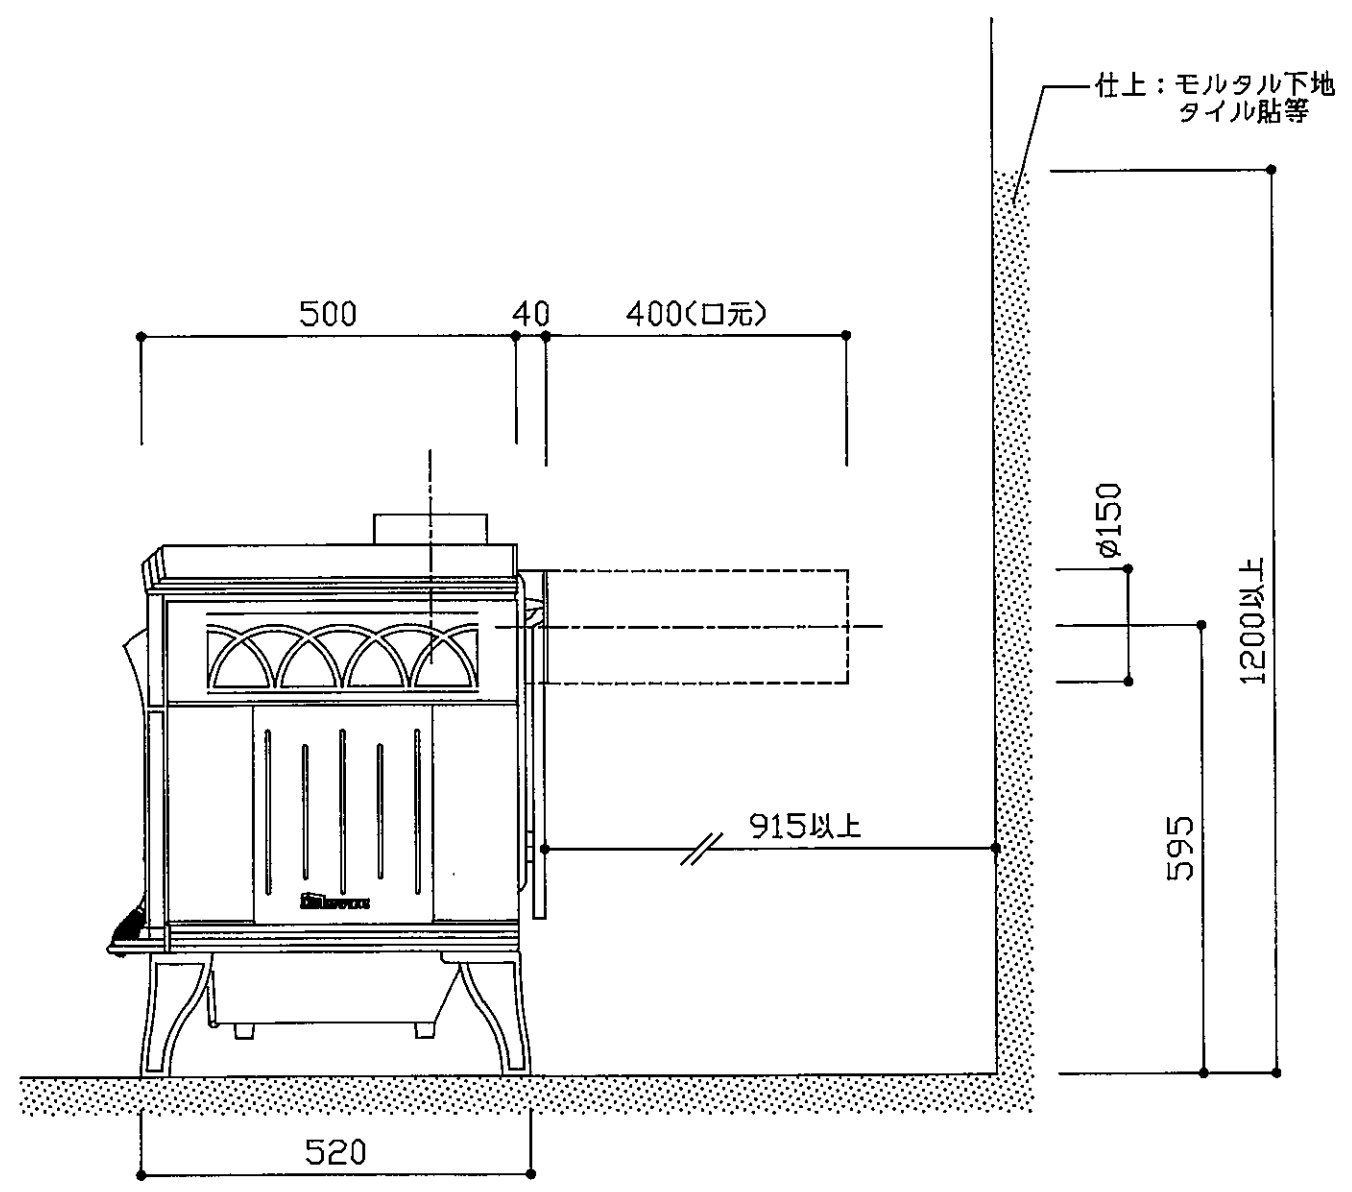

側面図

 <b>中山産業株式会社</b> <small>一級建築士事務所: 東京都知事登録第23179号          建設業: 建設大臣許可(特-5)第9781号</small>	東京本社 (03)3542-0333 大阪支社 (06)375-1751 札幌営業所 (011)272-3201 横浜営業所 (045)664-5661 名古屋営業所 (052)763-2811 福岡営業所 (092)281-1773	暖炉本体図 Dovre Stove 700G	縮尺 1:10 承認  検図  設計  製図 	8年 6月 5日 図番 E-0524
			図番 E-0524	